

GENERAL SITE PLAN

LEGEND


- ELECTRIC
 - GAS
 - COMMUNICATION
 - WATER
 - SANITARY SEWER
 - STORM SEWER
 - FENCE
 - PROPERTY
 - CATCH BASINS
 - M GAS METER
 - MH MANHOLE
 - W WATER FAUCET
 - H WATER HYDRANT
 - ⋈ WATER VALVE
 - S SIGNS
 - P POWER POLE
 - E ELECT. OUTLET
- LIGHTING**
- HIGH INTENSITY PARKING LOT LIGHT
 - HIGH INTENSITY LIGHT
 - OPEN/CLOSE SIGN
 - STREET LIGHT



THIS MAP IS FOR RESOURCE PURPOSES ONLY. EVERY ATTEMPT HAS BEEN MADE TO ENSURE THE INTEGRITY OF THIS RESOURCE. MAPCERTAIN, LLC CANNOT BE HELD RESPONSIBLE FOR ANY ERRORS OR OMISSIONS THAT MAY CAUSE ANY SORT OF DAMAGE, HARM OR EXPENSE. YOUR STATE ONE CALL MUST BE NOTIFIED BEFORE DIGGING. ©11.222.3333

Project Name and Address
 General Site Plan
 123 Main Street
 Anytown, USA
 111.123.4567

<small>Project</small> SITE PLAN	<small>Sheet</small> 1A
<small>Date</small> 2012	<small>Initials</small> MG
<small>Scale</small> 1" = 25'	

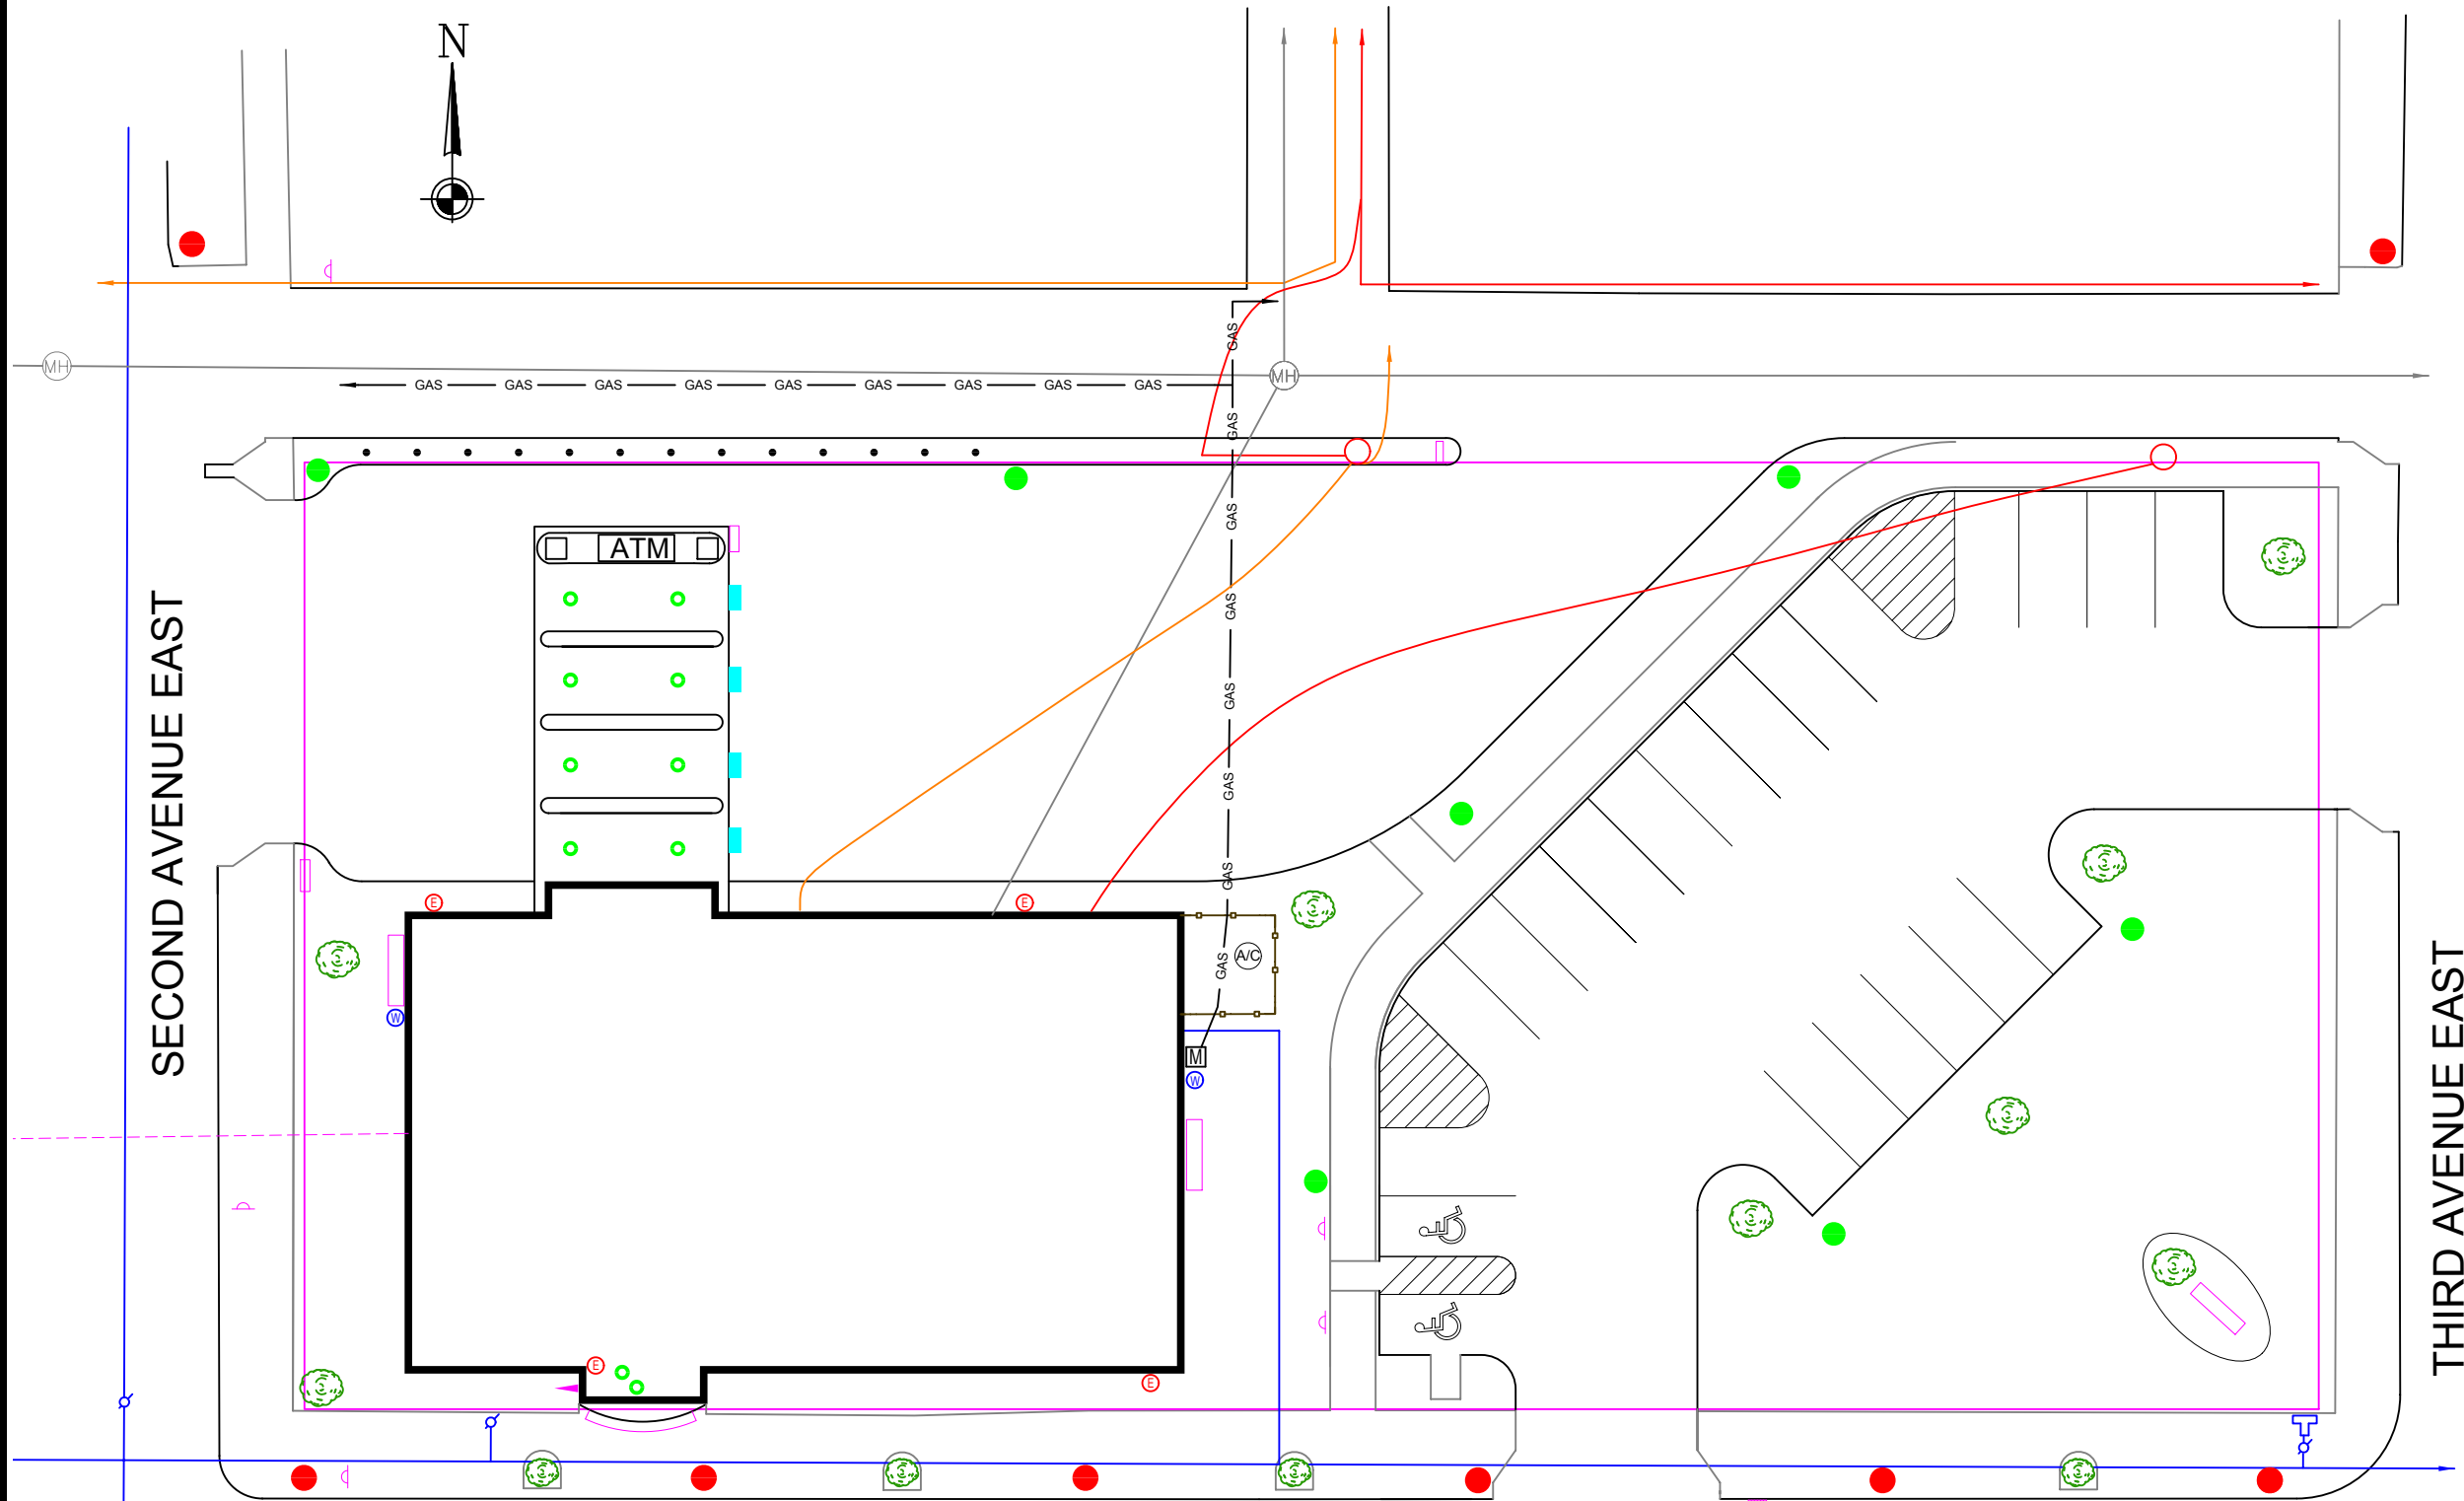

(APPROXIMATE AREAS)
 BUILDING - 5,954 sq. ft.
 PROPERTY - 33,250 sq. ft.
 TOTAL ASPHALT - 18,400 sq. ft.
 TOTAL SIDEWALK - 6,900 sq. ft.
 TOTAL LANDSCAPE - 8,800 sq. ft.

